

DESK AREA
SEE
SEPARATE
DRAWINGS

wall ovens 3 drawers range top 3 drawers steamer

pantry w. roll
outs

pantry
enclosure and
back panel

mwave box
+ drawer 3 drawer trash/recycle sink unit dw 3 drawers

bookshelf

seating area

3 drawers

2 drawers

Fireplace by
owner

2 drawers

1 door

MATERIALS

fronts: HPL Raven and RC White Oak
carcasses: Skyply
kick fronts: HPL Raven and
Rc White Oak
handles: Full length and 6" bent + staple
countertop : white durat and
Solid White Oak




3429 10th ave W - FOR APPROVAL

All designs are property of Henrybuilt Corporation. Reproduction, modification, and use for construction by any party other than Henrybuilt is prohibited.

12.20.07

Plan

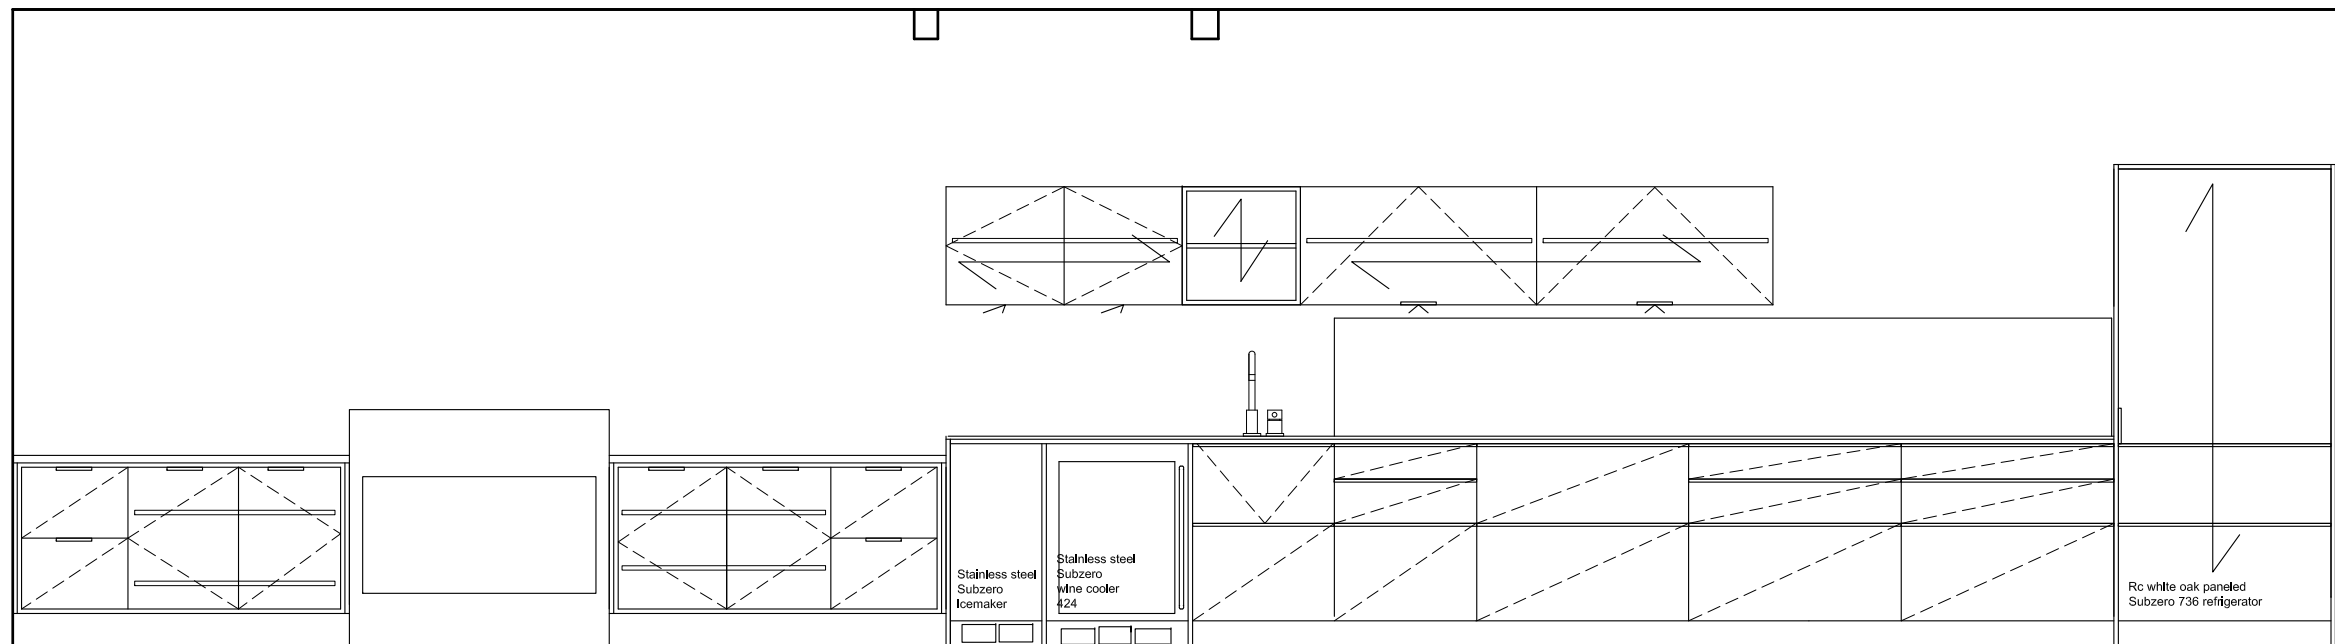

MATERIALS

fronts: HPL Raven and RC White Oak
 carcasses: Skyply
 kick fronts: HPL Raven and RC White Oak
 handles: full length bent pulls & 6" bent
 countertop : white durat and Solid White Oak




3429 10th ave W - FOR APPROVAL

All designs are property of Henrybuilt Corporation. Reproduction, modification, and use for construction by any party other than Henrybuilt is prohibited.

12.20.07

Elevation

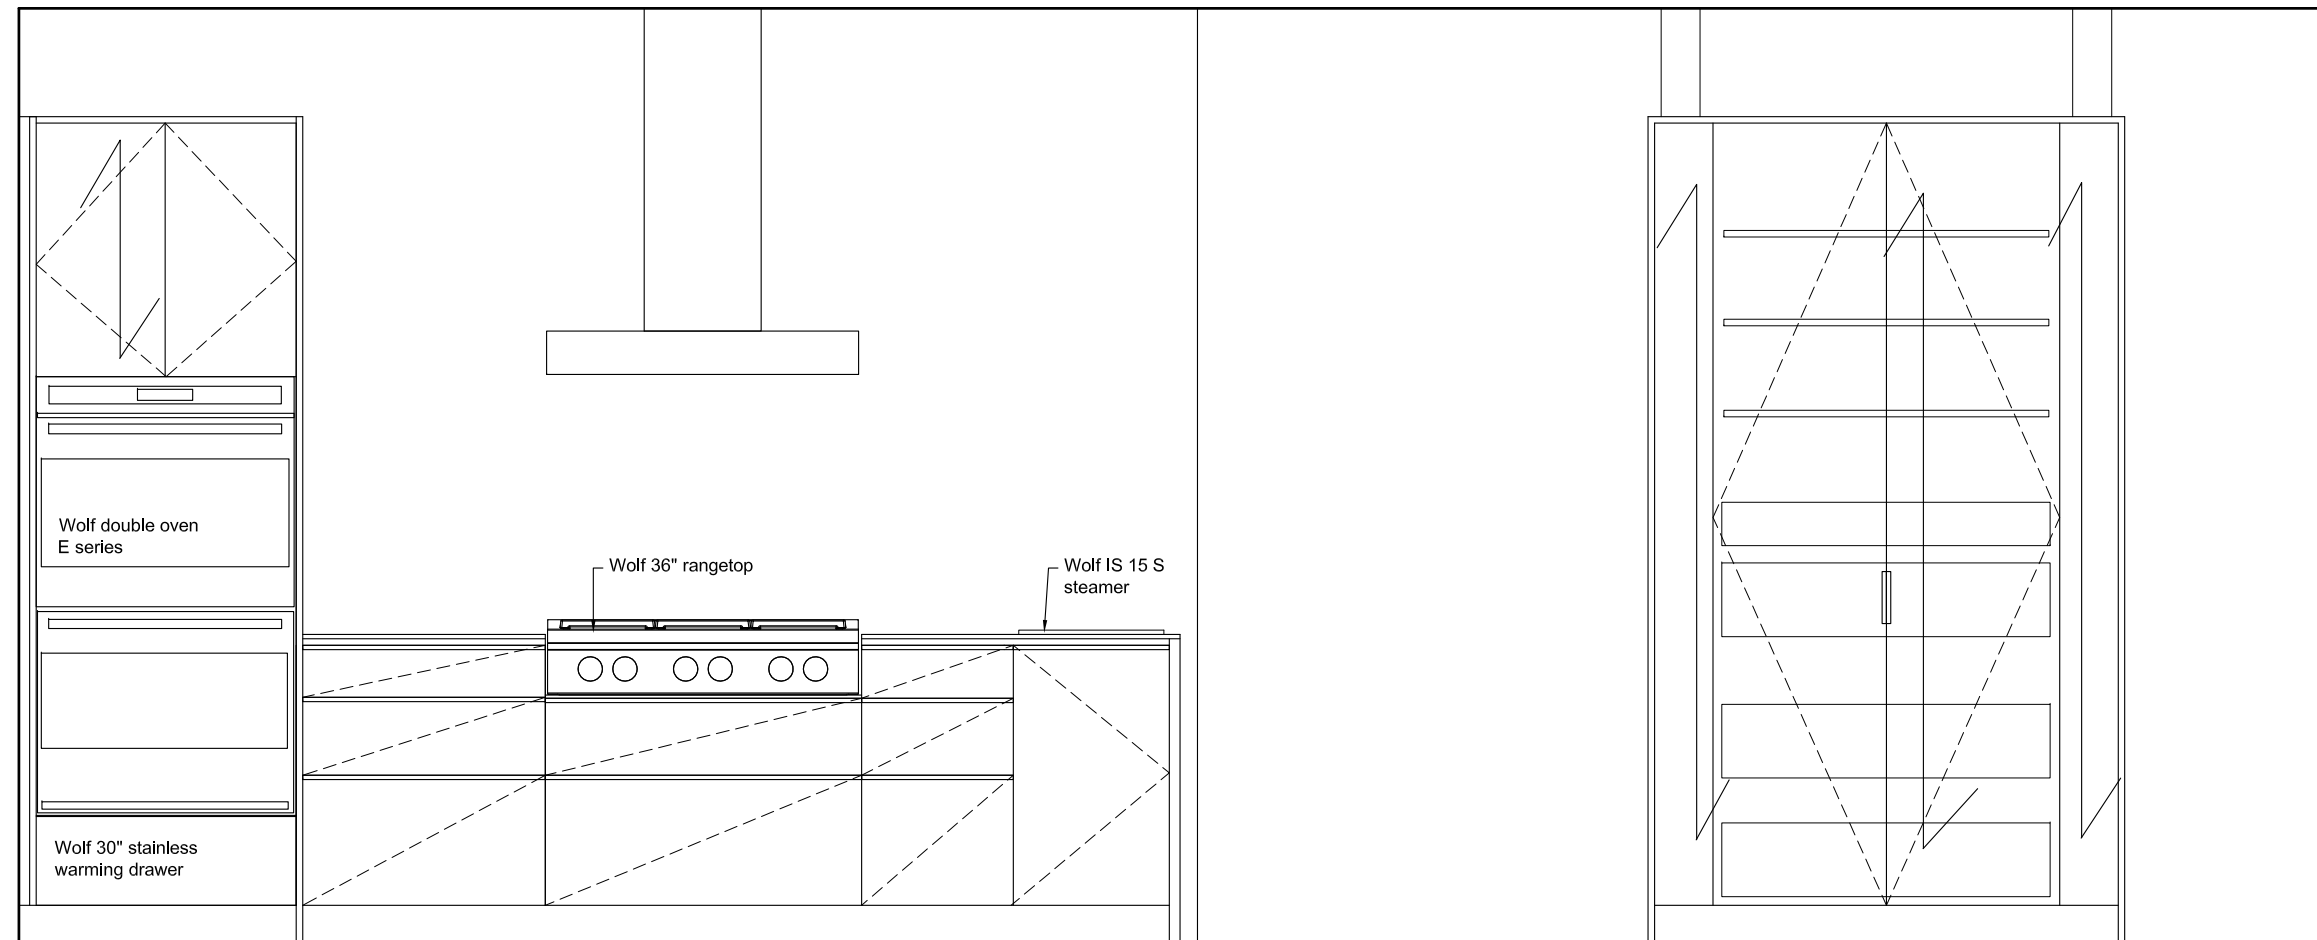

MATERIALS

fronts: HPL Raven and RC White Oak
 carcasses: Skyply
 kick fronts: HPL Raven and
 Rc White Oak
 handles: Full length bent & 6" bent
 countertop : white durat and
 Solid White Oak





3429 10th ave W - FOR APPROVAL

All designs are property of Henrybuilt Corporation. Reproduction, modification, and use for construction by any party other than Henrybuilt is prohibited.

12.20.07

Elevation

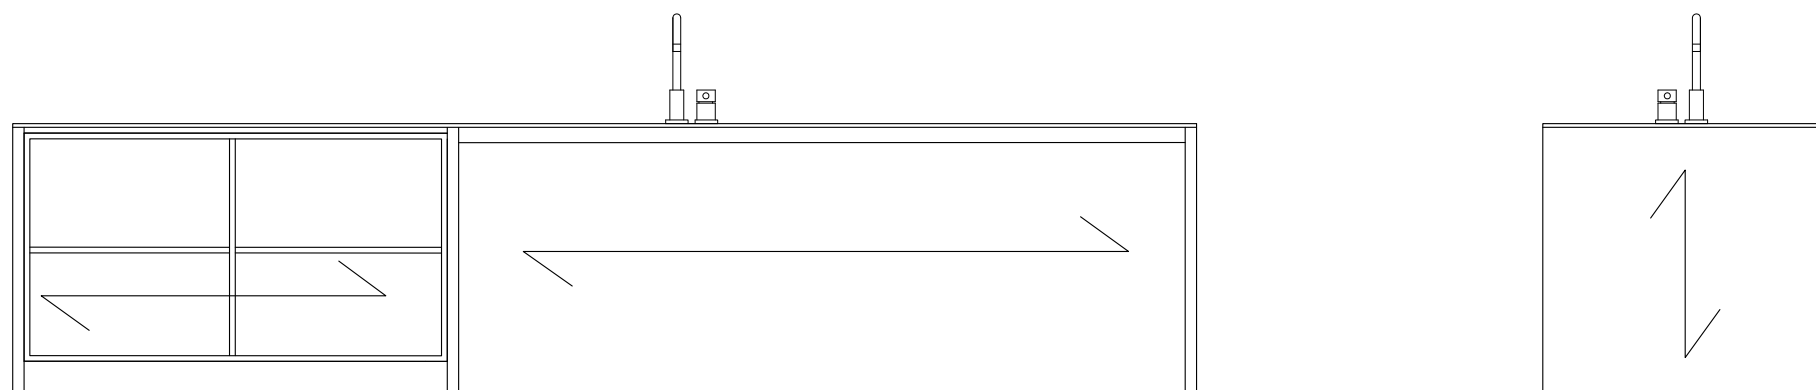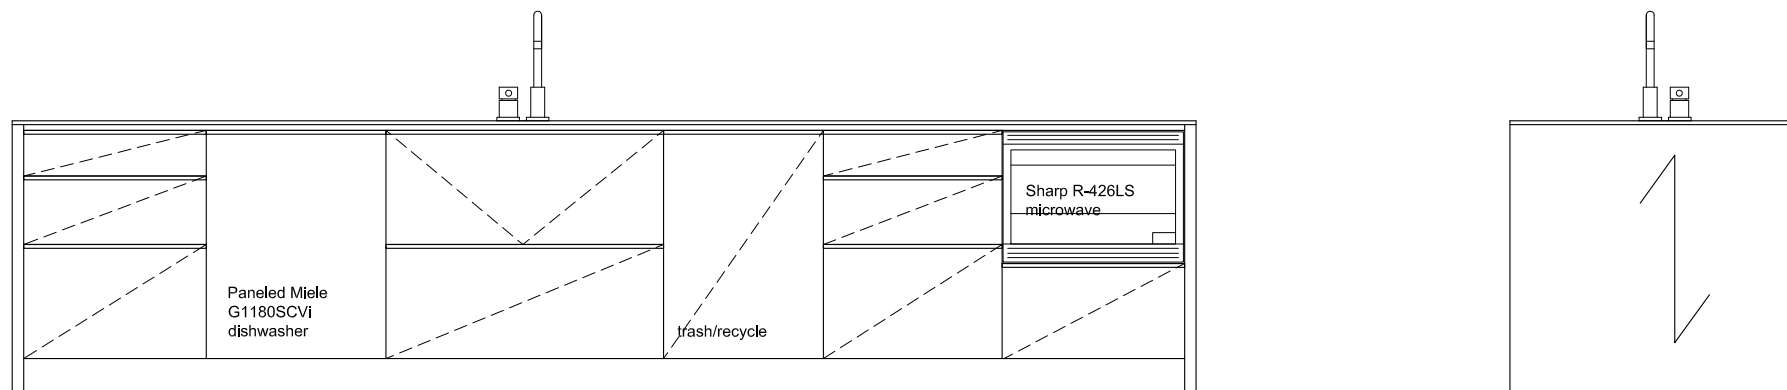

MATERIALS

fronts: HPL Raven and RC White Oak
 carcasses: Skyply
 kick fronts: HPL Raven and Rc White Oak
 handles: Full length bent
 countertop : white durat and Solid White Oak





3429 10th ave W - FOR APPROVAL

All designs are property of Henrybuilt Corporation. Reproduction, modification, and use for construction by any party other than Henrybuilt is prohibited.

12.17.07

Elevation

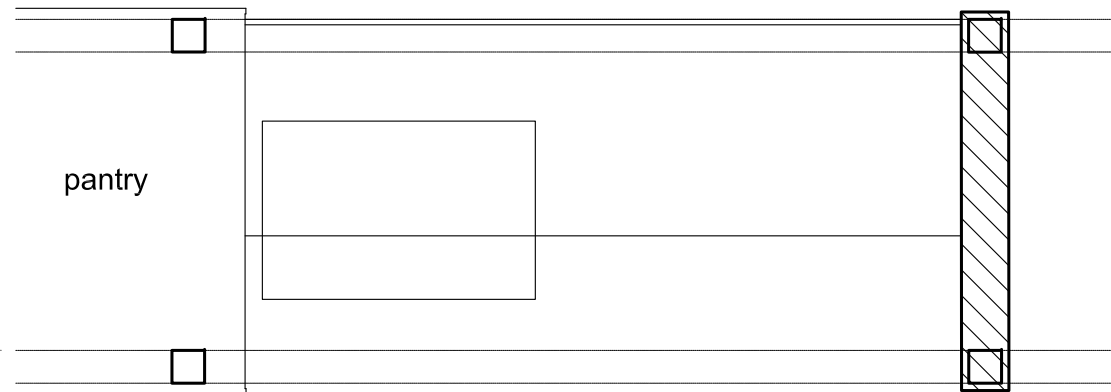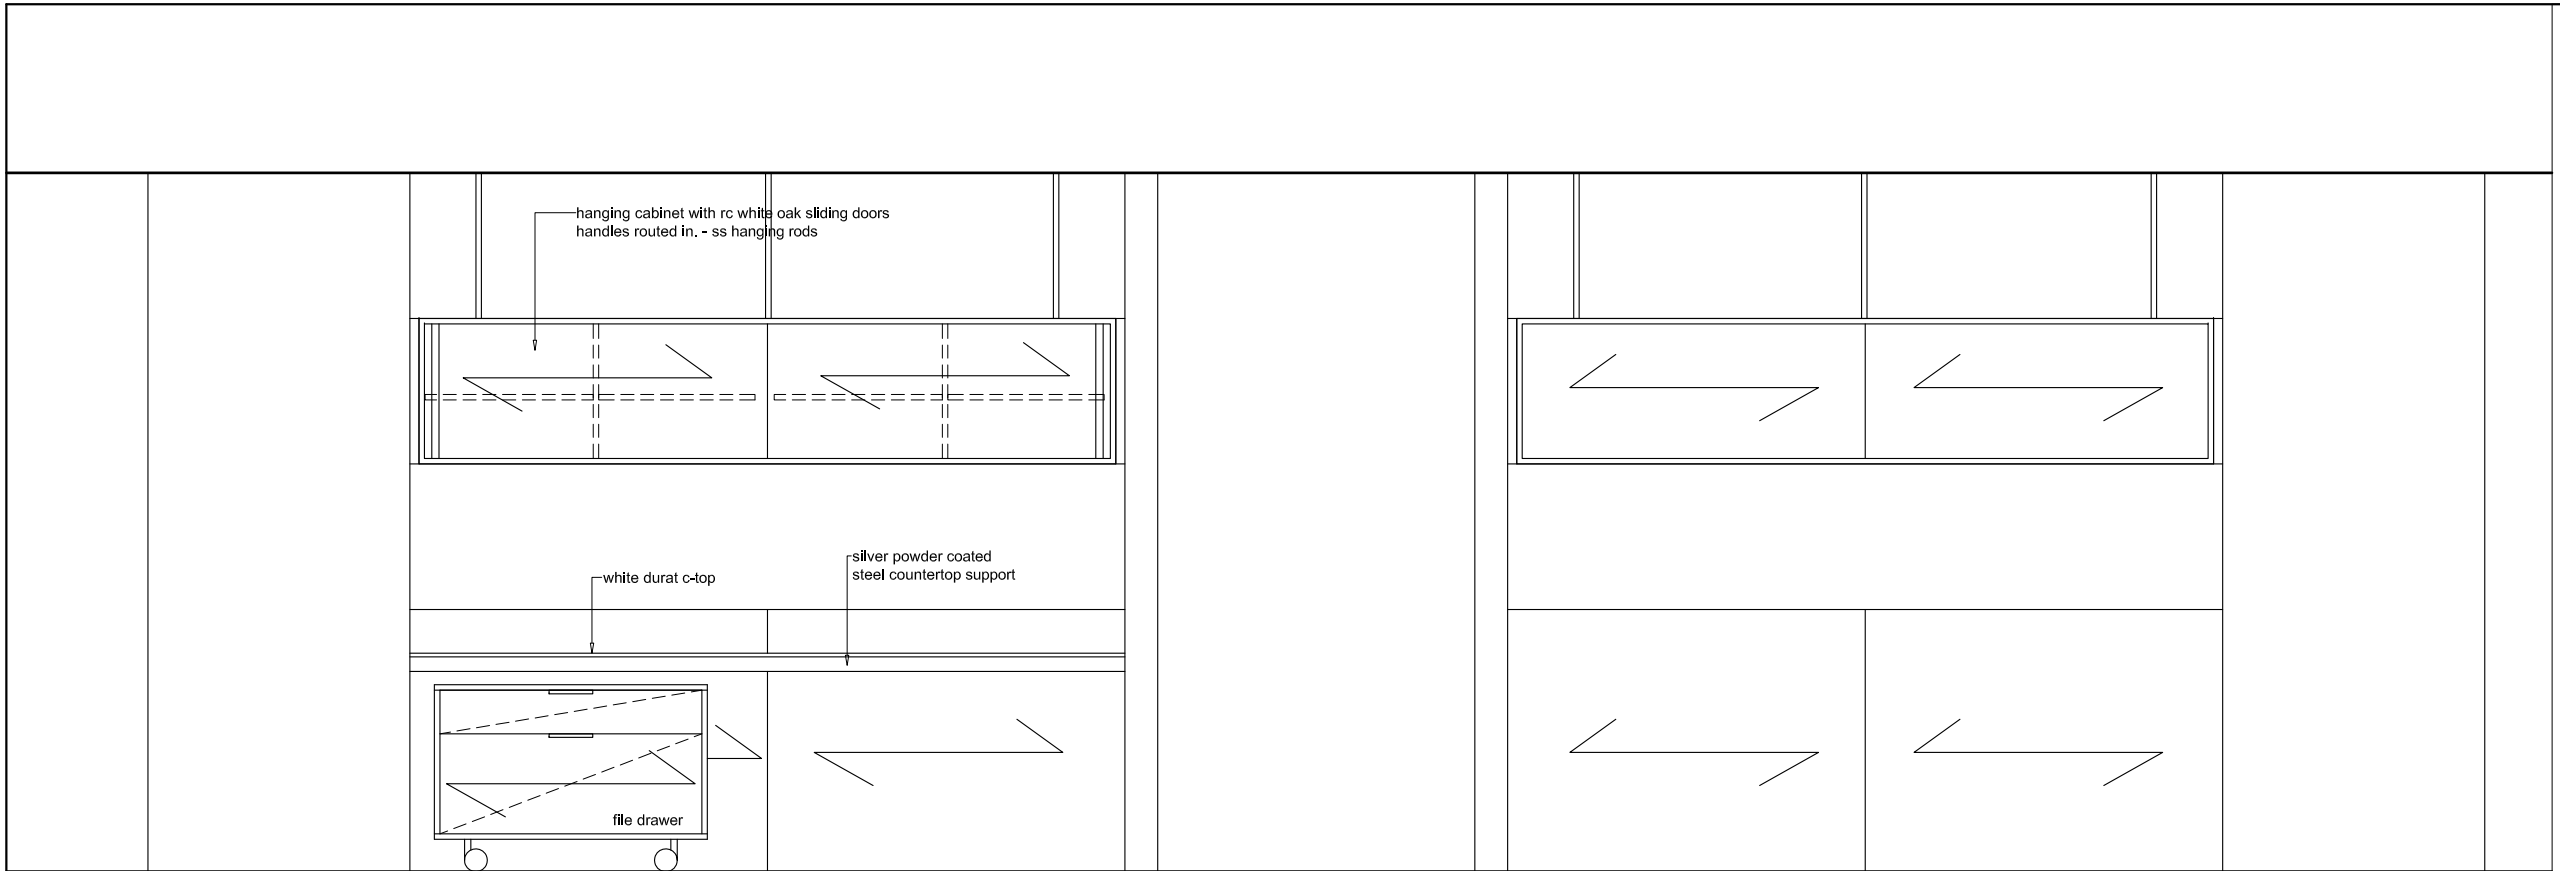

MATERIALS

fronts: rw Oak
kick fronts: n/a
handles: 6" bent pulls
countertop : 1/2" durat







3429 10th ave W - FOR APPROVAL

All designs are property of Henrybuilt Corporation. Reproduction, modification, and use for construction by any party other than Henrybuilt is prohibited.

12.27.07

desk

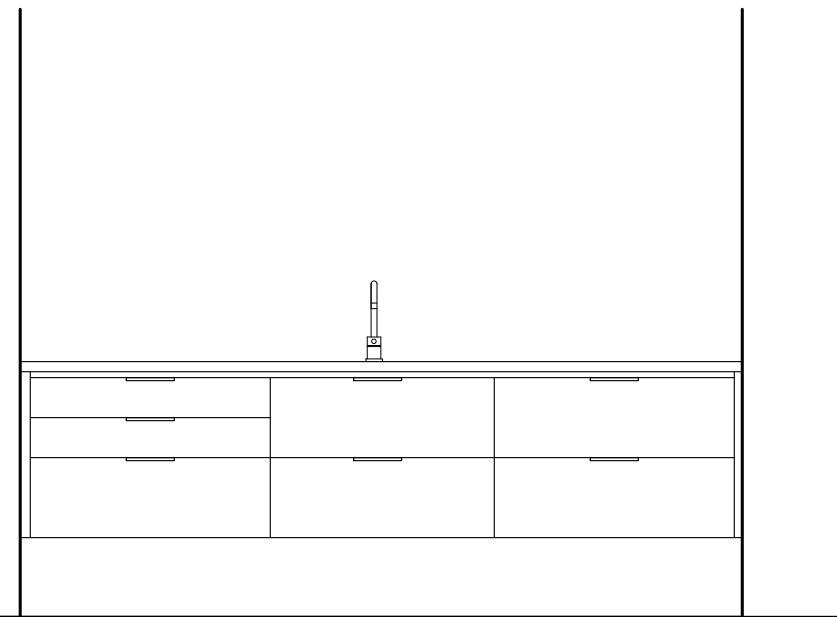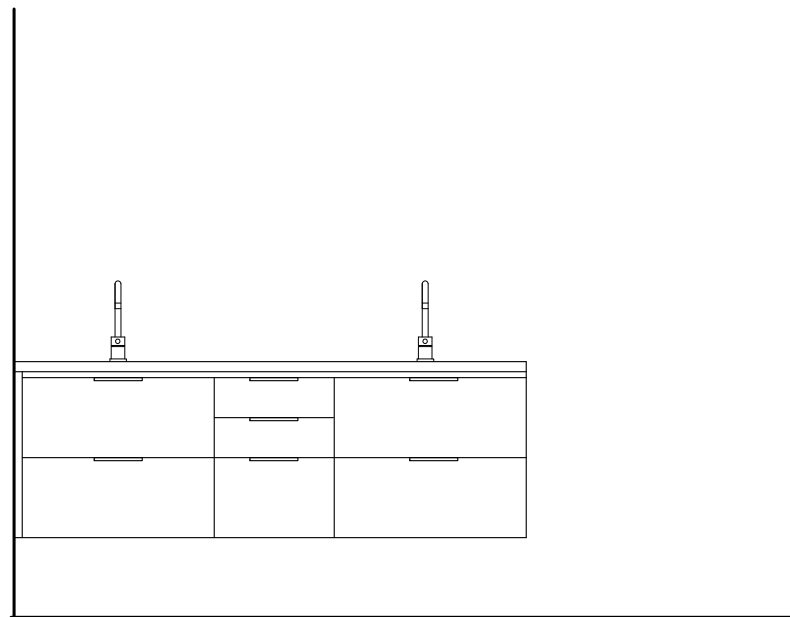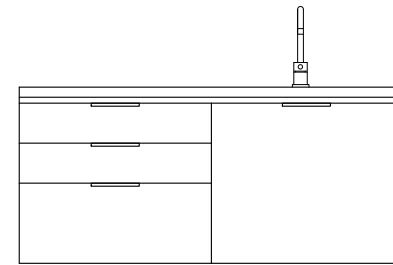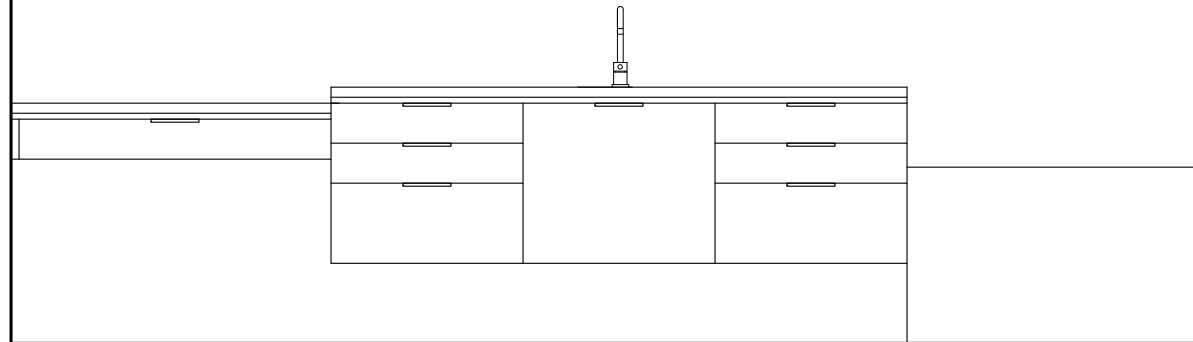

MATERIALS

fronts: QS Walnut
 kick fronts: n/a
 handles: 6" bent pulls
 countertop : by owner



3429 10th ave W - FOR APPROVAL

All designs are property of Henrybuilt Corporation. Reproduction, modification, and use for construction by any party other than Henrybuilt is prohibited.

12.27.07

bathroom vanities